


CONTRACT # 2 - 2026
John Street Reconstruction
from Victoria Street to North Limit

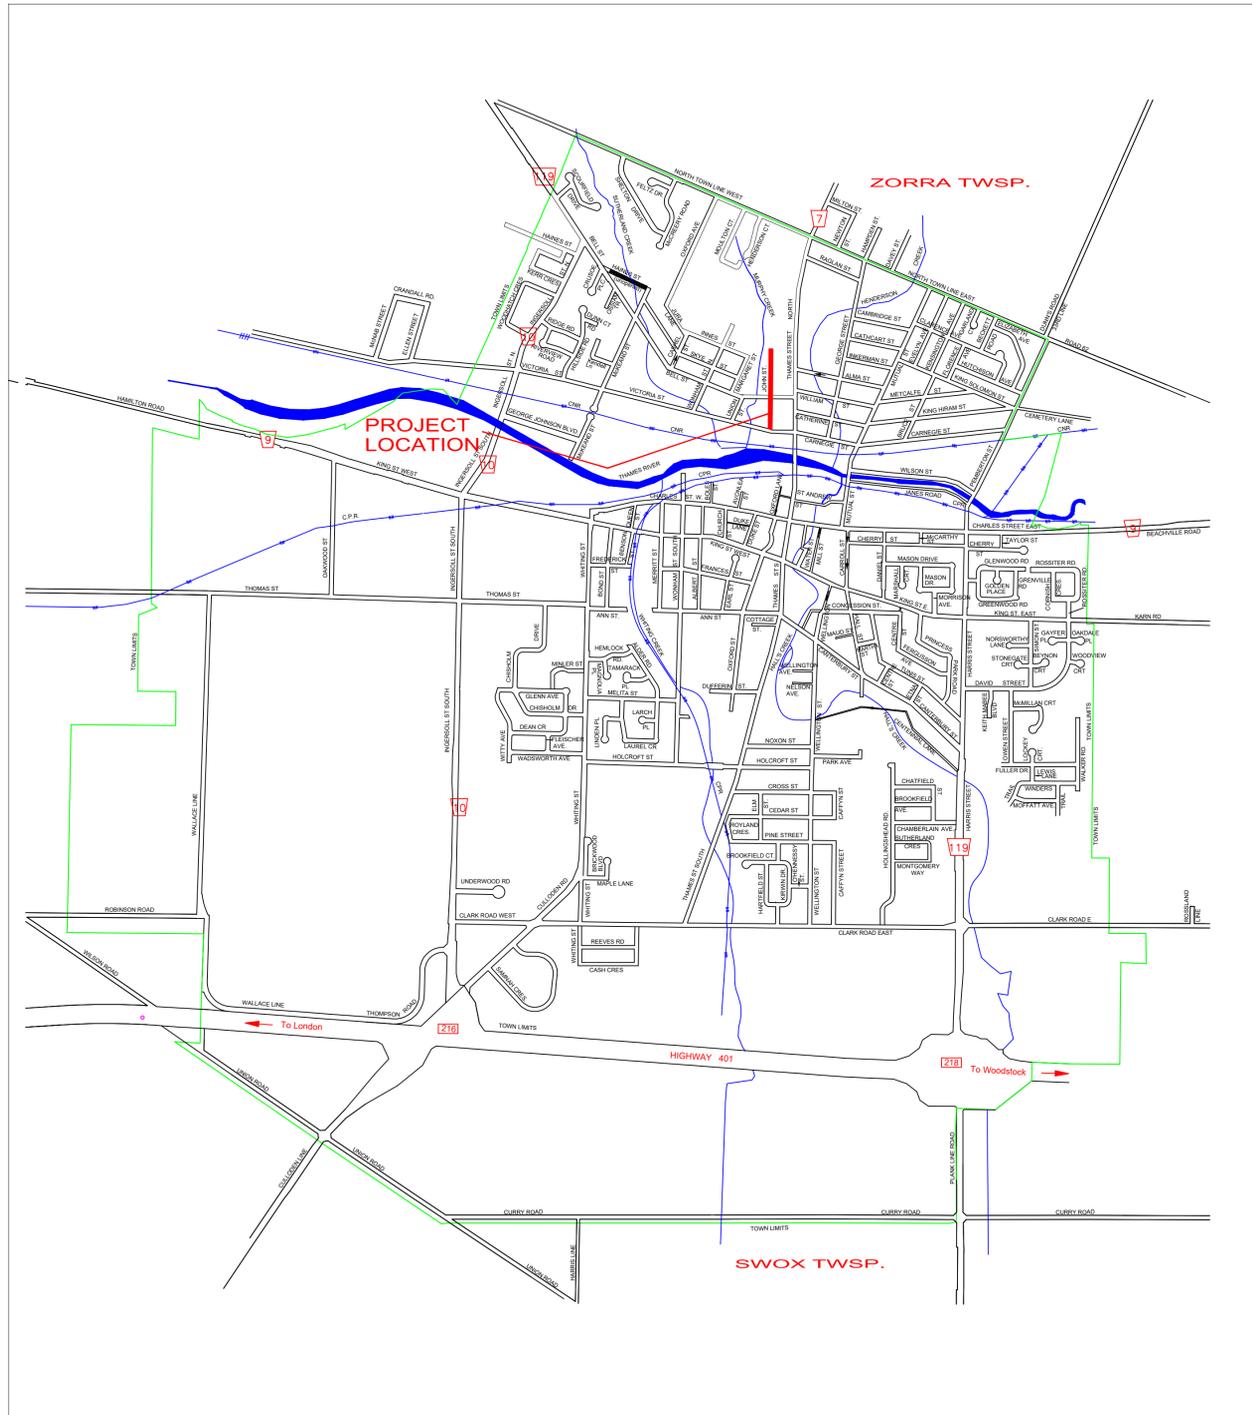


KEY PLAN
SCALE: NTS


— PROJECT LOCATION

LIST OF DRAWINGS		
#	TITLE	DESCRIPTION
1	TYP-1	Standard Details and Notes, Typical Sections
2	PP-1	John Street - From Victoria Street to Bell Street
3	PP-2	John Street - From Bell Street to 175m N. of Bell Street
4	PP-3	John Street - From 165m N. of Bell Street to North Limit

**THE CORPORATION OF THE TOWN OF INGERSOLL
AND OXFORD COUNTY**

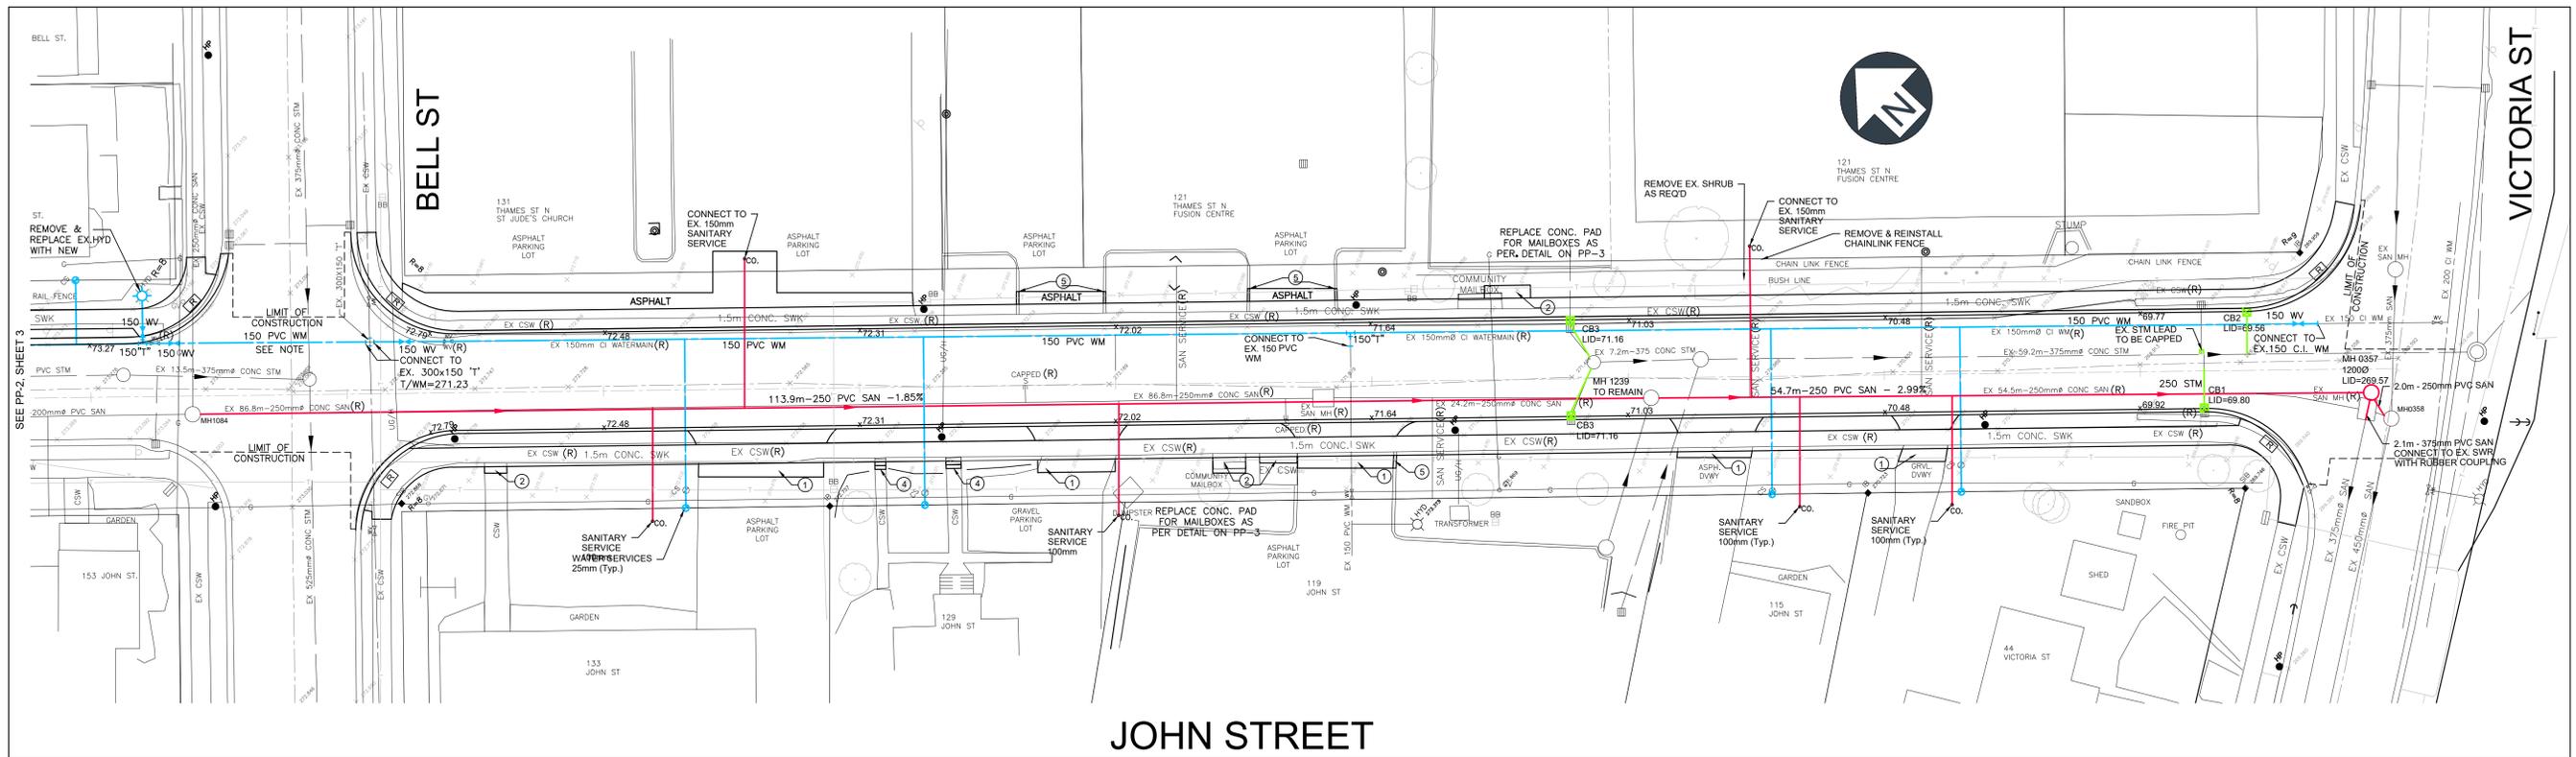


JOHN STREET

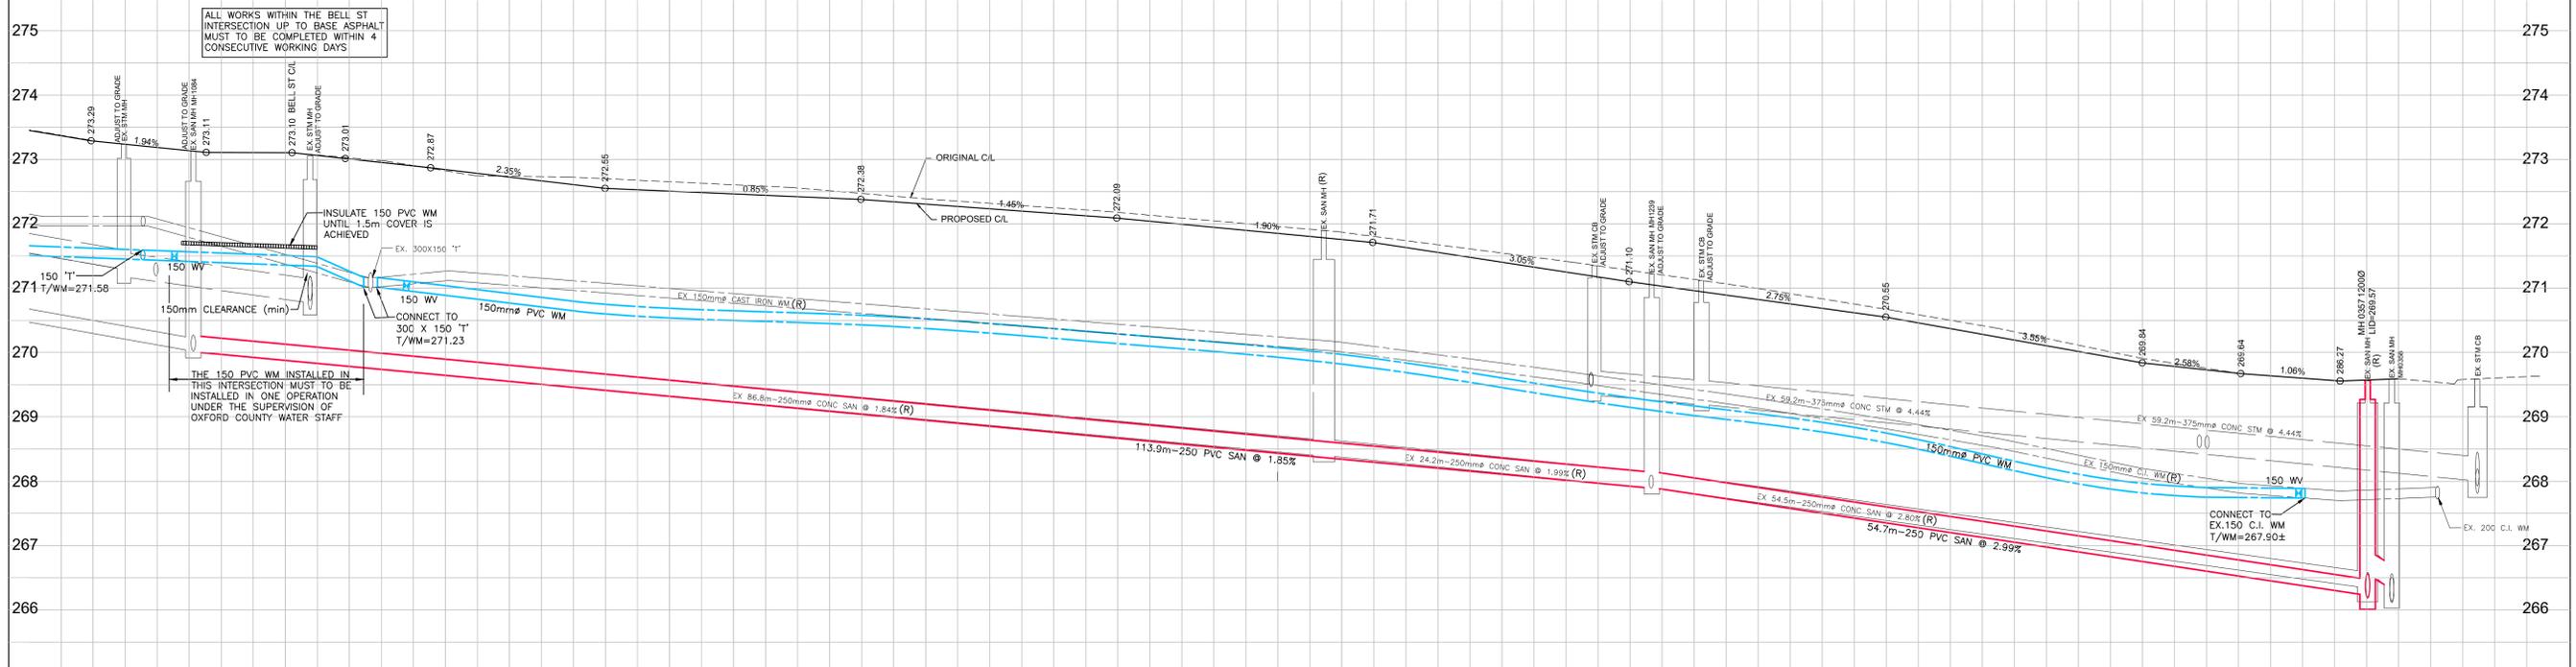


STATION	SANITARY INVERT	STORM INVERT	TOP OF ELEVATION
0+160		N 270.360 W 271.159 S 270.001	271.58
0+172		N 270.841 E 270.901 S 270.001	271.25
0+183		N 270.765 E 270.803 W 270.665	270.75
0+190			270.58
0+198			270.28
0+202			269.91
0+208		N 269.450 W 269.470 S 269.330	269.30
0+210		N 267.893 W 267.993 S 267.883	269.00
0+215		N 269.200 W 269.240 S 269.180	268.75
0+220		N 266.243 W 266.210 S 266.479 E 266.395	268.04
0+225		N 266.077 E 266.077 W 267.847 S 268.027	268.04

<table border="1"> <thead> <tr> <th>No.</th> <th>REVISIONS</th> <th>DATE</th> <th>BY</th> </tr> </thead> <tbody> <tr> <td>1</td> <td>DESIGN TO OXFORD COUNTY FOR REVIEW</td> <td>11/27/2025</td> <td>NM</td> </tr> <tr> <td>2</td> <td>REVISED AS PER COUNTY COMMENTS</td> <td>12/19/2025</td> <td>NM</td> </tr> <tr> <td>3</td> <td>ISSUED FOR TENDER</td> <td>01/19/2026</td> <td>SR</td> </tr> <tr> <td>4</td> <td>ISSUED FOR CONSTRUCTION</td> <td>02/24/2026</td> <td>SR</td> </tr> </tbody> </table>	No.	REVISIONS	DATE	BY	1	DESIGN TO OXFORD COUNTY FOR REVIEW	11/27/2025	NM	2	REVISED AS PER COUNTY COMMENTS	12/19/2025	NM	3	ISSUED FOR TENDER	01/19/2026	SR	4	ISSUED FOR CONSTRUCTION	02/24/2026	SR	<p>RESTORATION LEGEND</p> <ul style="list-style-type: none"> ① - ASPHALT ② - CONCRETE ③ - PRECAST PAVERS ④ - CONCRETE STEPS ⑤ - CONCRETE PRIVATE CURB 				<p>SCALE HORIZ. - 1 : 250 VERT. - 1 : 50</p>	<p>TITLE TOWN OF INGERSOLL JOHN STREET RECONSTRUCTION</p> <p>PROJECT No. 2-2026</p> <p>SHEET No. 2 of 4</p> <p>PP-1</p>
No.	REVISIONS	DATE	BY																							
1	DESIGN TO OXFORD COUNTY FOR REVIEW	11/27/2025	NM																							
2	REVISED AS PER COUNTY COMMENTS	12/19/2025	NM																							
3	ISSUED FOR TENDER	01/19/2026	SR																							
4	ISSUED FOR CONSTRUCTION	02/24/2026	SR																							

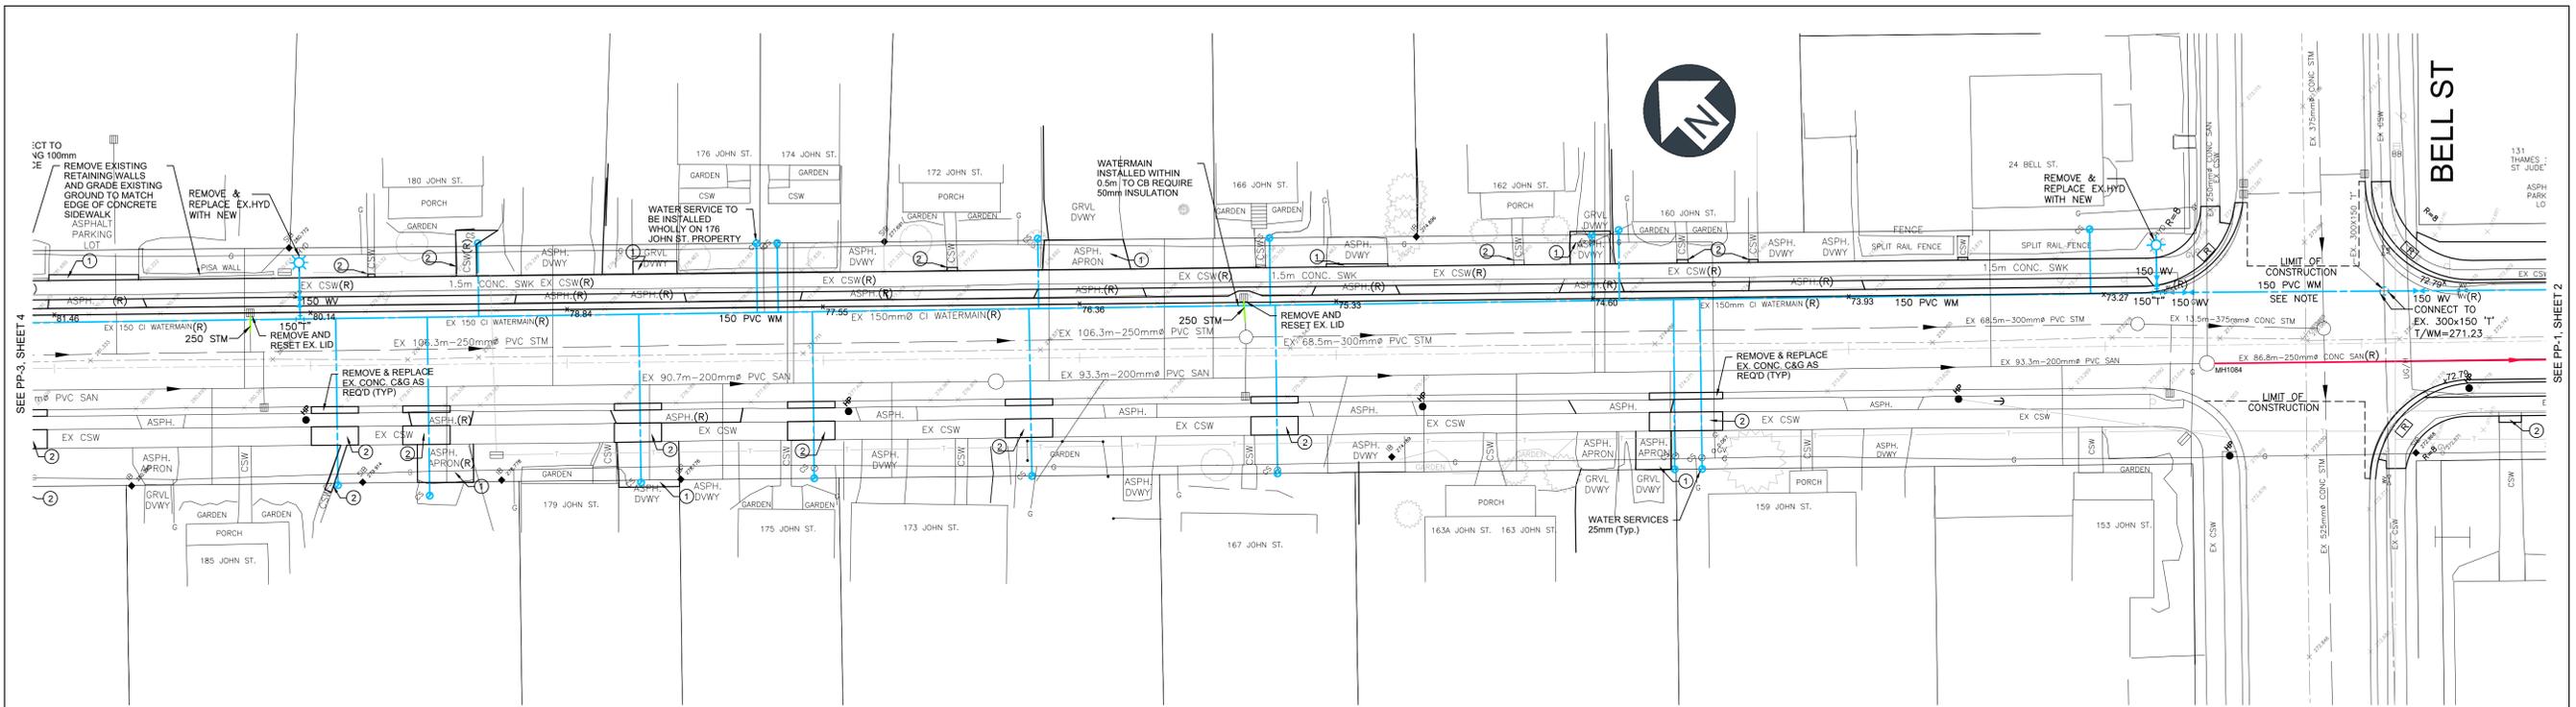

JOHN STREET

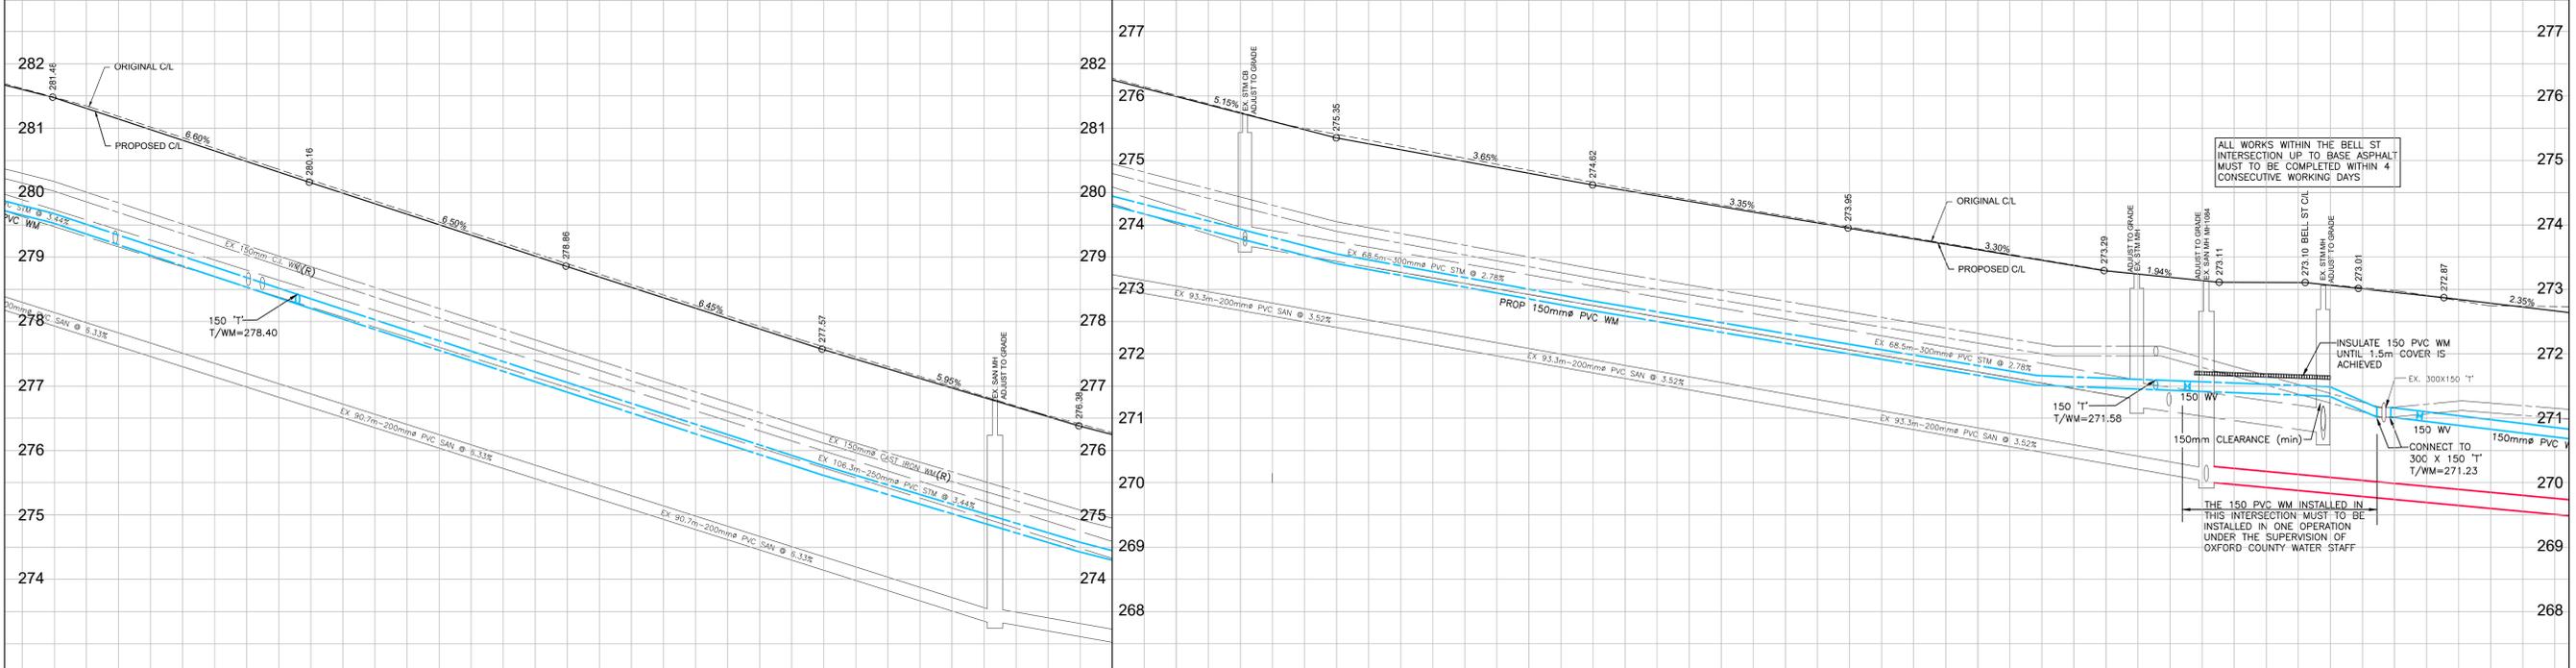

STATION	TOP OF WATERMAIN ELEVATION	STORM INVERT	SEWER INVERT
0+30	279.68	279.36	277.06
0+35			
0+40			
<table border="1"> <tr> <th>No.</th> <th>REVISIONS</th> <th>DATE</th> <th>BY</th> </tr> <tr> <td>1</td> <td>TO OXFORD COUNTY FOR REVIEW</td> <td>11/27/2025</td> <td>NM</td> </tr> <tr> <td>2</td> <td>REVISED AS PER COUNTY COMMENTS</td> <td>12/19/2025</td> <td>NM</td> </tr> <tr> <td>3</td> <td>ISSUED FOR TENDER</td> <td>01/19/2026</td> <td>SR</td> </tr> <tr> <td>4</td> <td>ISSUED FOR CONSTRUCTION</td> <td>02/24/2026</td> <td>SR</td> </tr> </table>	No.	REVISIONS	DATE	BY	1	TO OXFORD COUNTY FOR REVIEW	11/27/2025	NM	2	REVISED AS PER COUNTY COMMENTS	12/19/2025	NM	3	ISSUED FOR TENDER	01/19/2026	SR	4	ISSUED FOR CONSTRUCTION	02/24/2026	SR	RESTORATION LEGEND ① - ASPHALT ② - CONCRETE ③ - PRECAST PAVERS ④ - CONCRETE STEPS ⑤ - CONCRETE PRIVATE CURB				SCALE HORZ. - 1 : 250 2.5 0 5m VERT. - 1 : 50 0.5 0 1m	TOWN OF INGERSOLL JOHN STREET RECONSTRUCTION FROM BELL STREET TO 175m N. OF BELL STREET	PROJECT No. 2-2026 SHEET No. 3 of 4 PP-2
No.	REVISIONS	DATE	BY																								
1	TO OXFORD COUNTY FOR REVIEW	11/27/2025	NM																								
2	REVISED AS PER COUNTY COMMENTS	12/19/2025	NM																								
3	ISSUED FOR TENDER	01/19/2026	SR																								
4	ISSUED FOR CONSTRUCTION	02/24/2026	SR																								

